

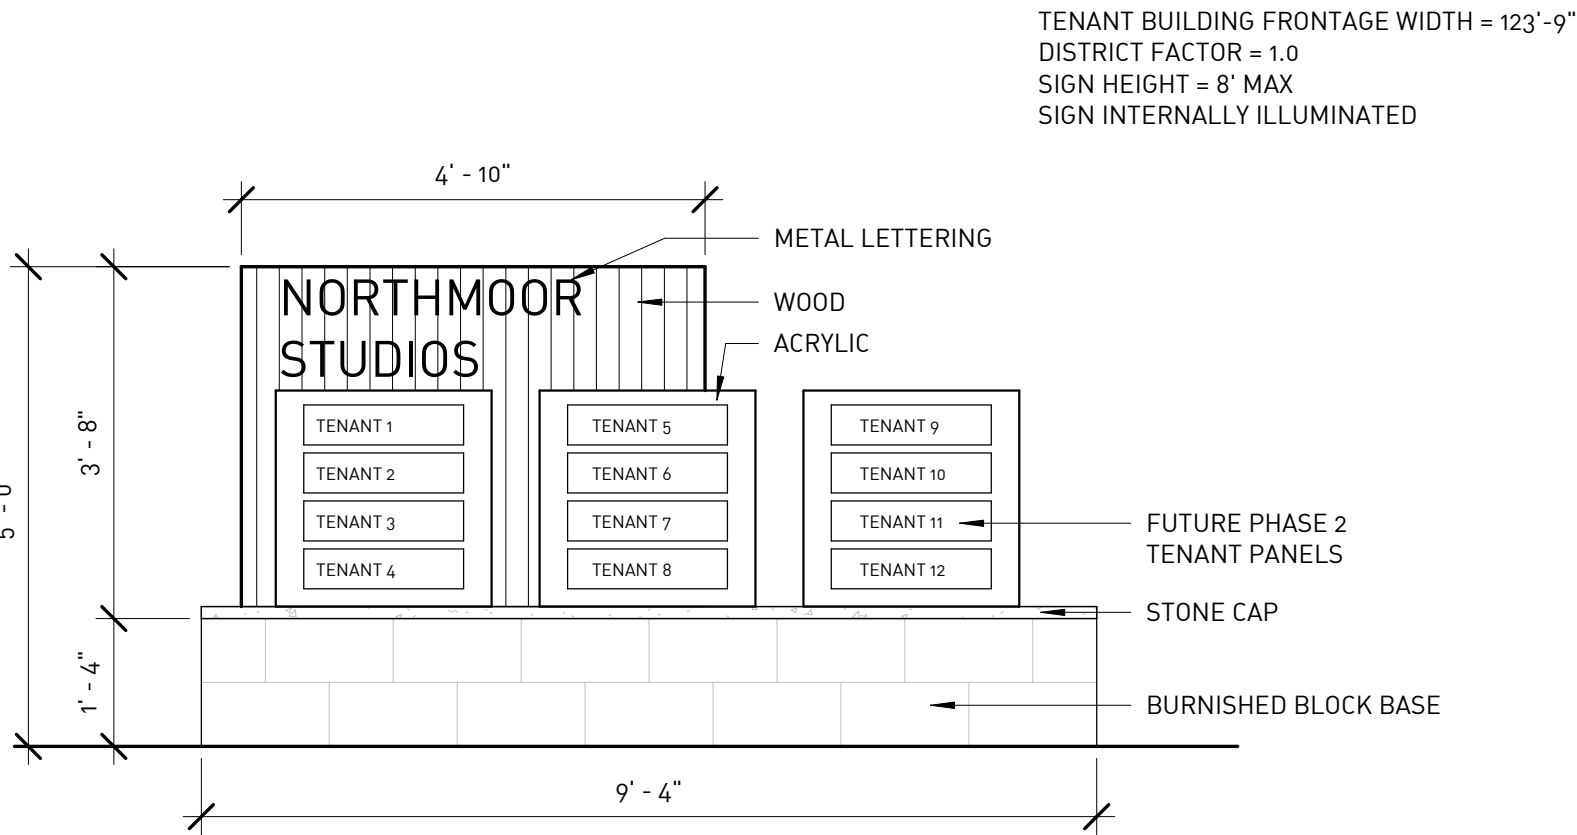


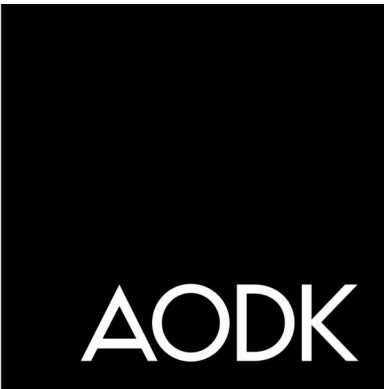

9
L401
MONUMENT SIGN - SITE 2
SCALE: 1/2" = 1'-0"

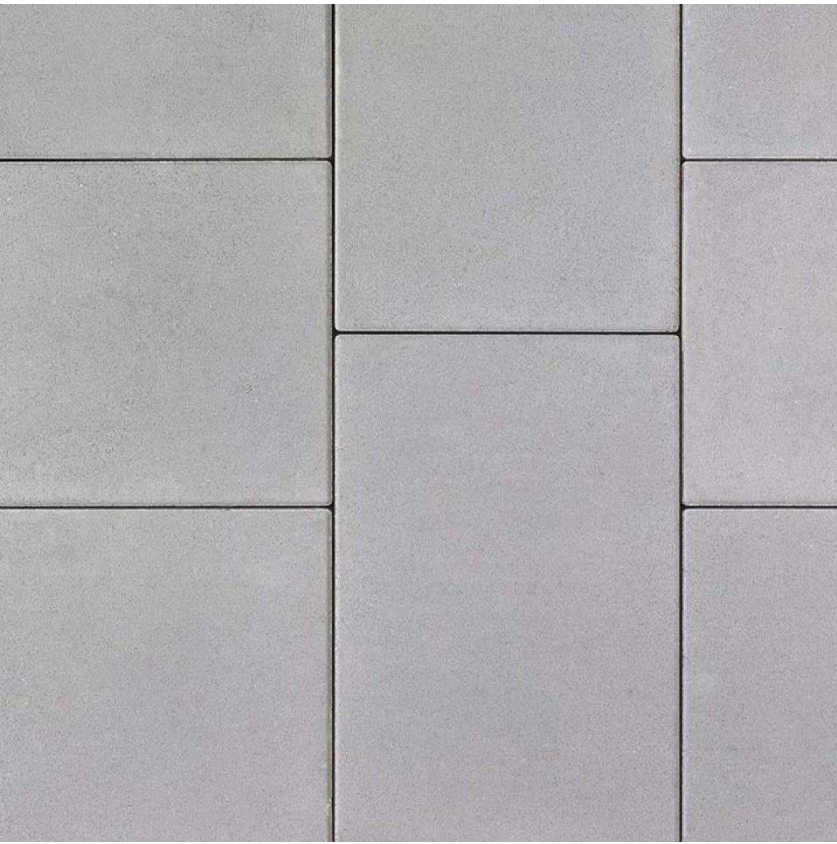


PRODUCT:
BEACON HILL SMOOTH WITH EASYCLEAN

MANUFACTURER:
UNILOCK
51 INTERNATIONAL BLVD.
BREWSTER, NY 10509
842.278.6700
WWW.UNILOCK.COM


UNIT:
SMALL RECTANGULAR SINGLE UNIT
BUNDLE

COLOR:
OPAL BLEND


6
L401
UNIT PAVERS
SCALE: 1 1/2" = 1'-0"

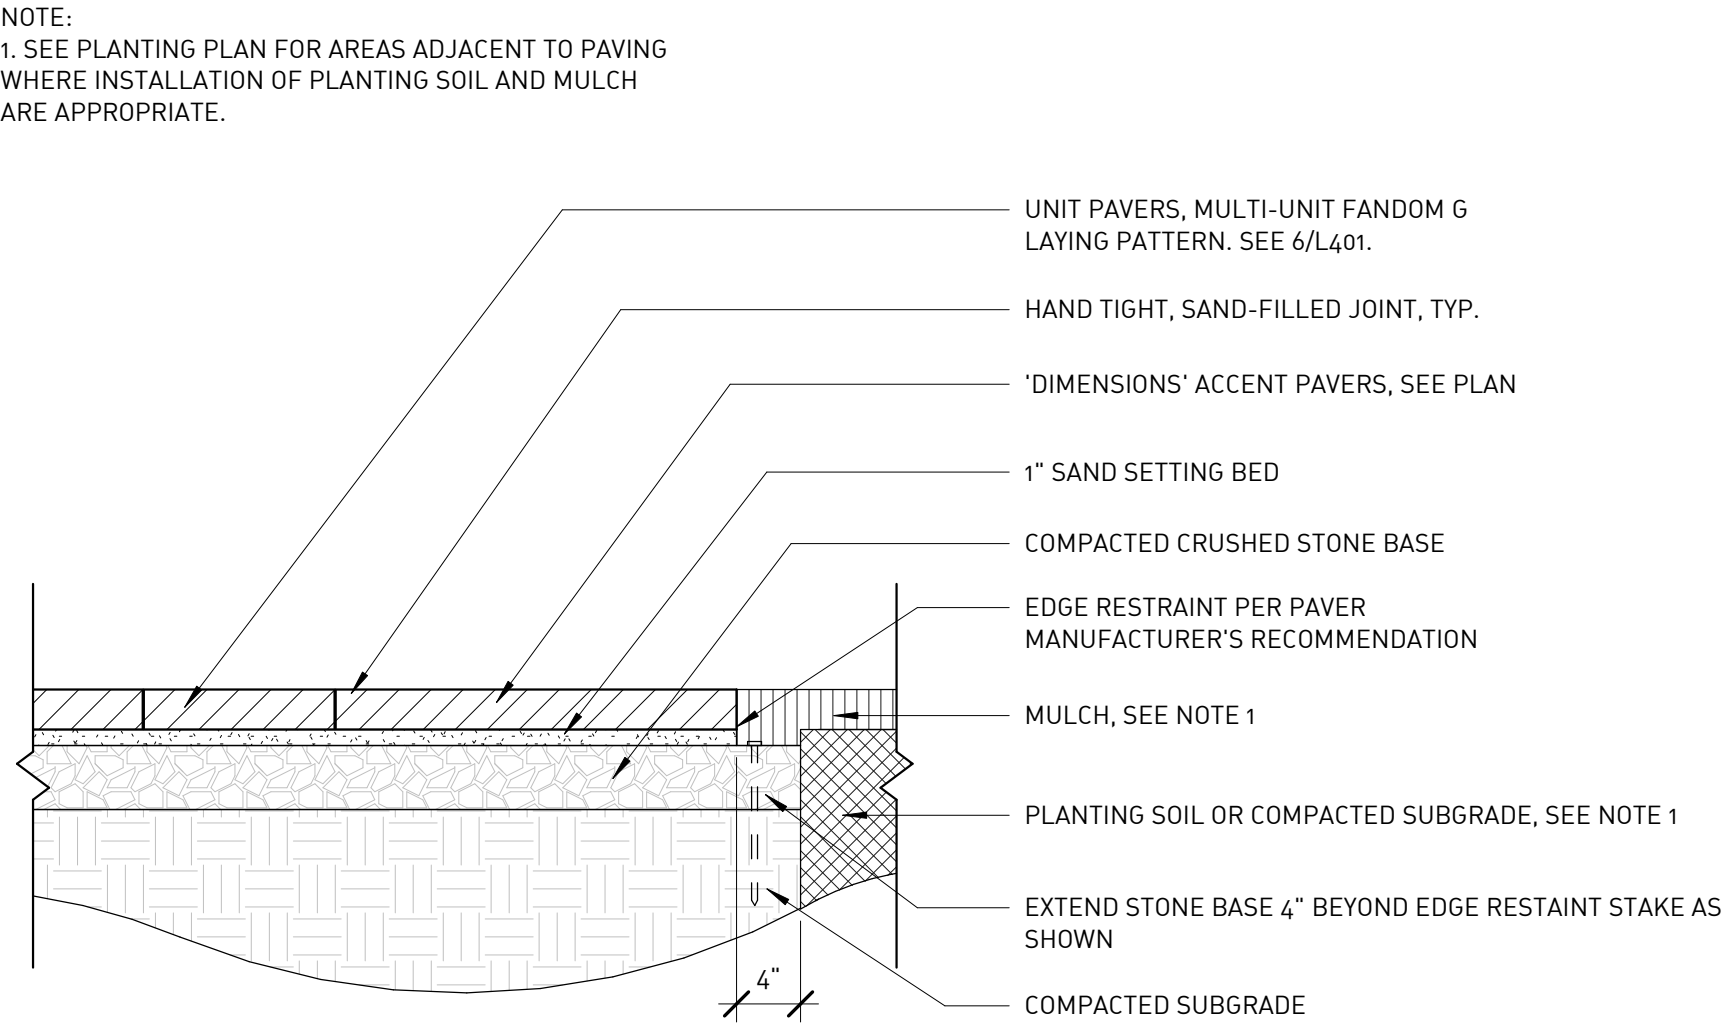


3
L401
'P3' UNIT PAVERS
SCALE: 1" = 1'-0"

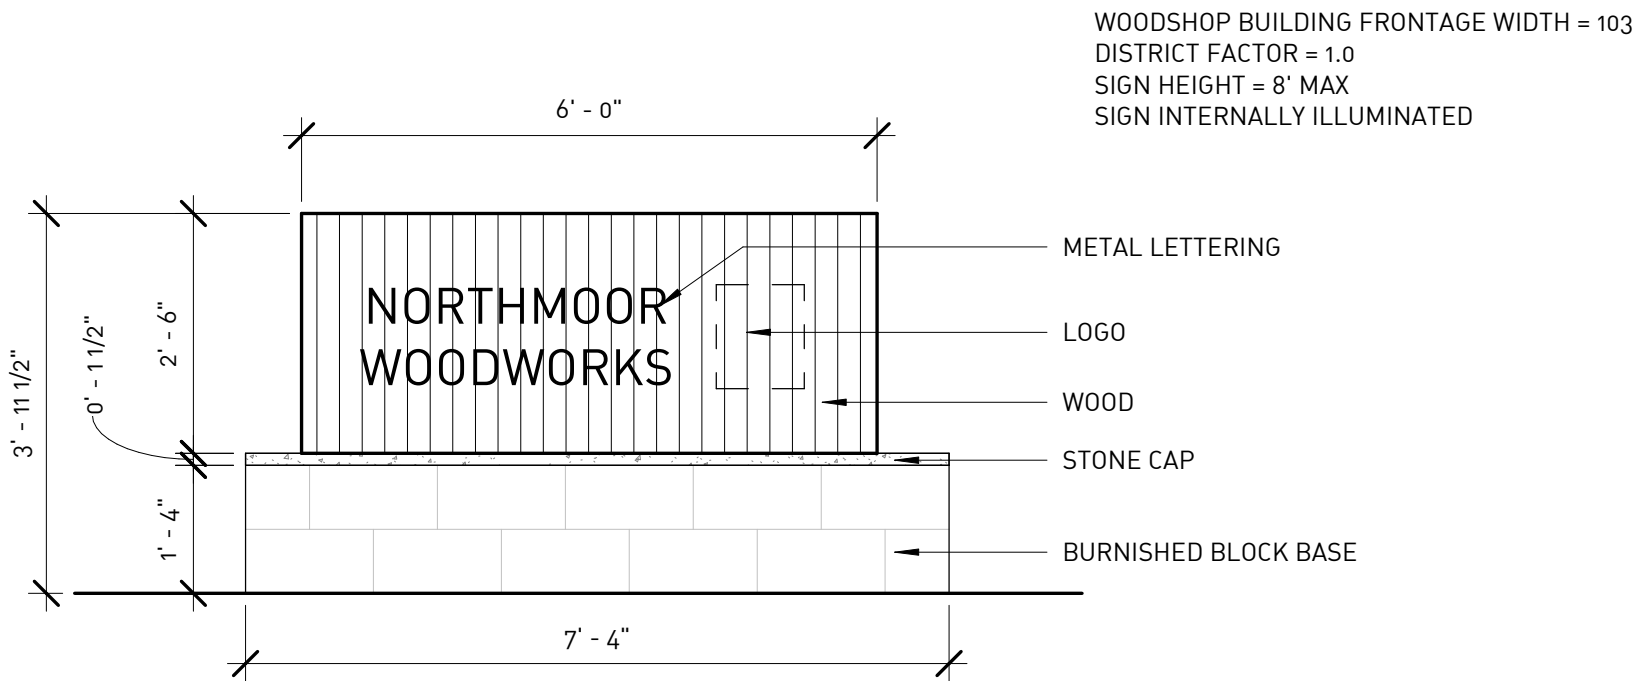

8
L401
MONUMENT SIGN - SITE 1
SCALE: 1/2" = 1'-0"

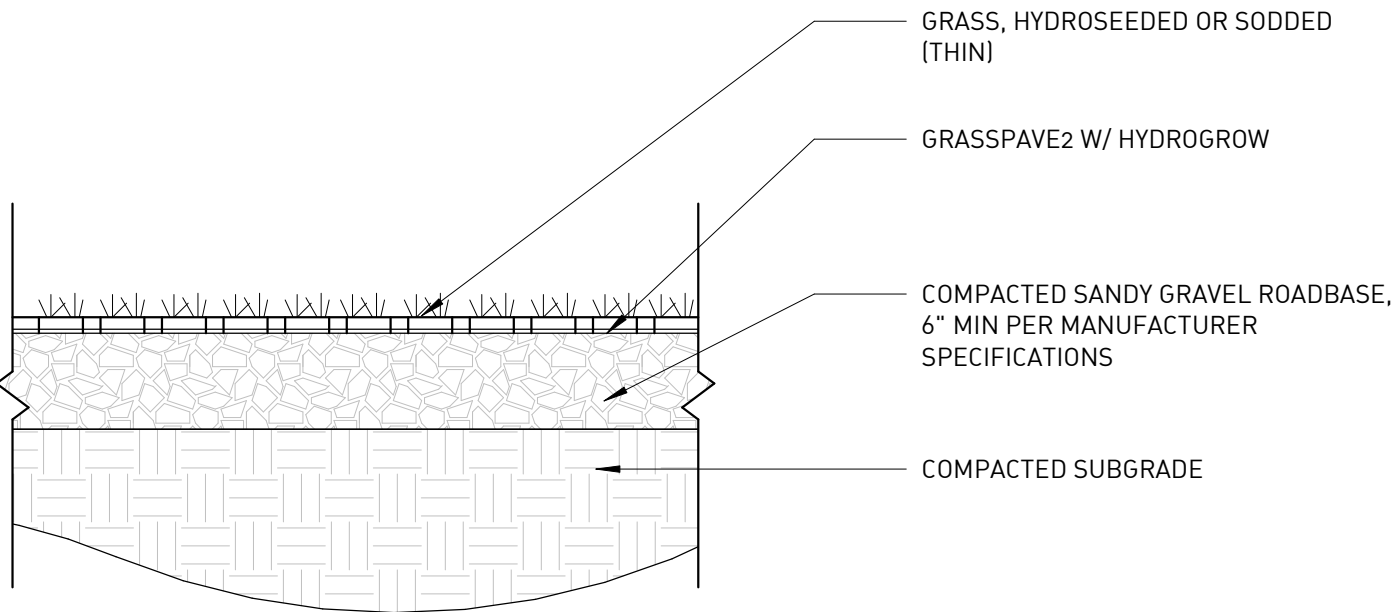

5
L401
'P4' GRASS PAVERS
SCALE: 1" = 1'-0"

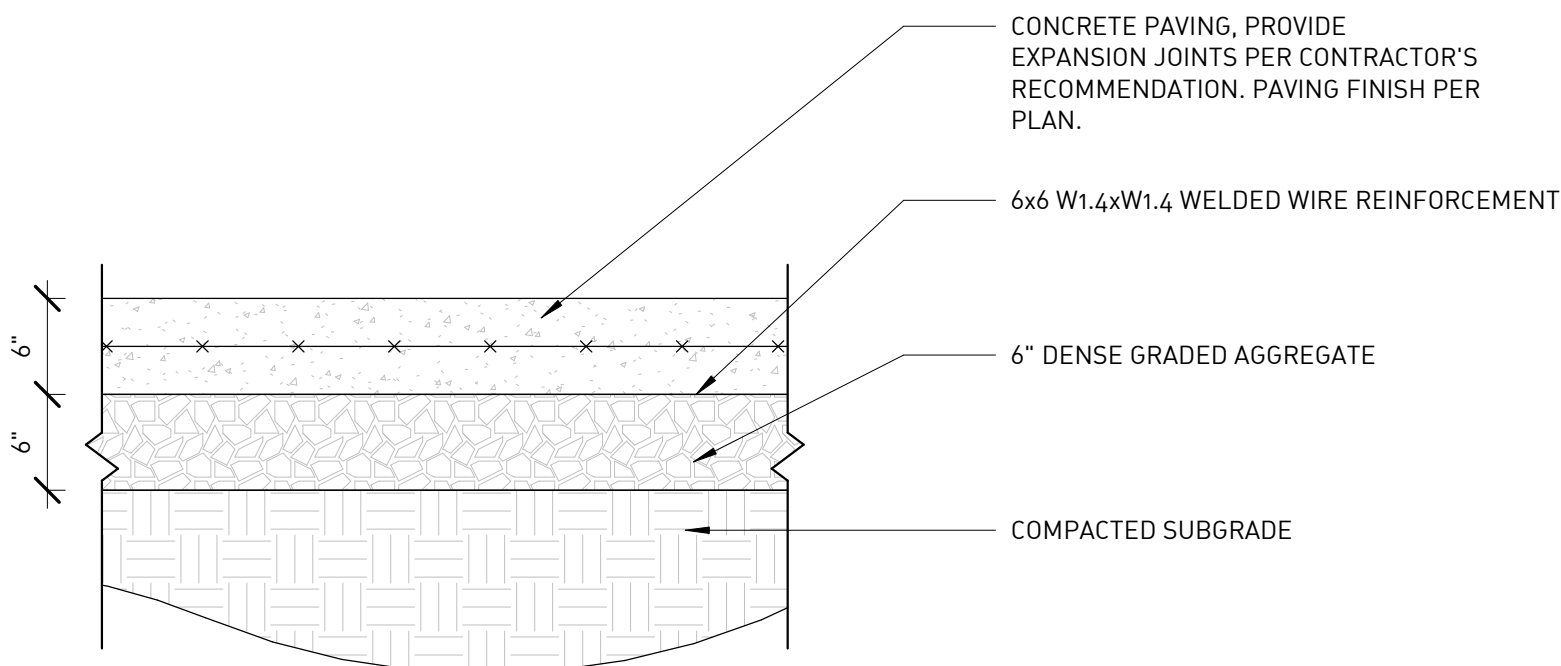

2
L401
'P2' CONCRETE PAVING
SCALE: 1" = 1'-0"



PRODUCT:
BOARDWALK BENCH

MANUFACTURER:
FORMS + SURFACES
5055 6TH STREET
CARPINTERIA, CA 93013
800.451.0410
WWW.FORMS-SURFACES.COM


7
L401
BENCH AT COURTYARD (B2)
SCALE: 1 1/2" = 1'-0"



PRODUCT:
KNIGHT BENCH

MANUFACTURER:
FORMS + SURFACES
5055 6TH STREET
CARPINTERIA, CA 93013
800.451.0410
WWW.FORMS-SURFACES.COM

4
L401
BENCH AT POND (B1)
SCALE: 1 1/2" = 1'-0"

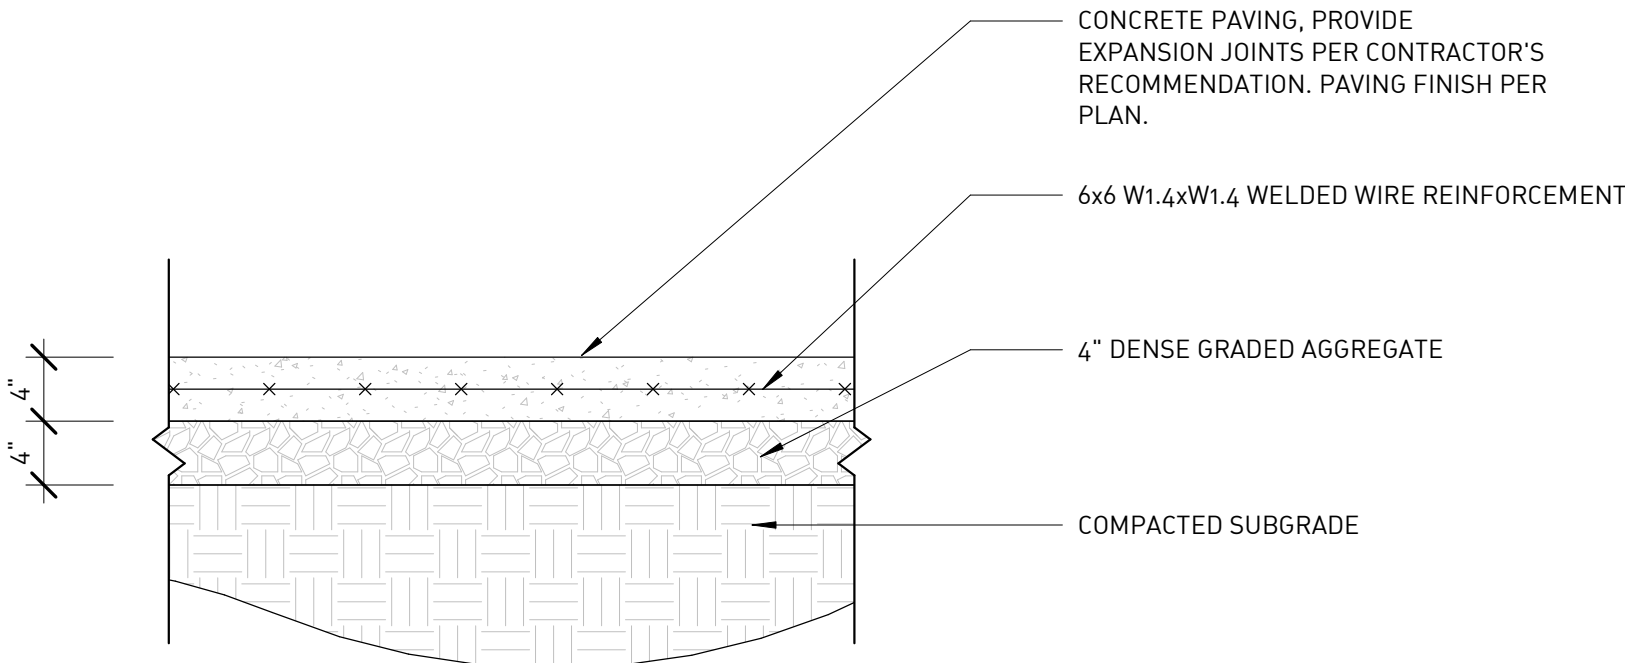

1
L401
'P1' CONCRETE PAVING
SCALE: 1" = 1'-0"

NORTHMOOR WOODSHOP & STUDIOS

PROJECT ADDRESS:
3329 VIKING PARKWAY
WESTLAKE, OH 44145

ISSUE DESCRIPTION DATE
SD Pricing Set 07.24.26
Addendum 1 08.12.26

ISSUE DATE:

THESE DRAWINGS, DESIGN, CONCEPT AND INFORMATION ARE THE EXCLUSIVE PROPERTY OF AODK, INC. THEY ARE FOR CONSTRUCTION ONLY AT THE SITE INDICATED.

UNAUTHORIZED USE, ALTERATION OR REPRODUCTION OF THE DOCUMENTS AND DESIGN IS PROHIBITED WITHOUT WRITTEN PERMISSION FROM AODK, INC.

JOB NO.:
25.19

SHEET TITLE:
LANDSCAPE DETAILS

