

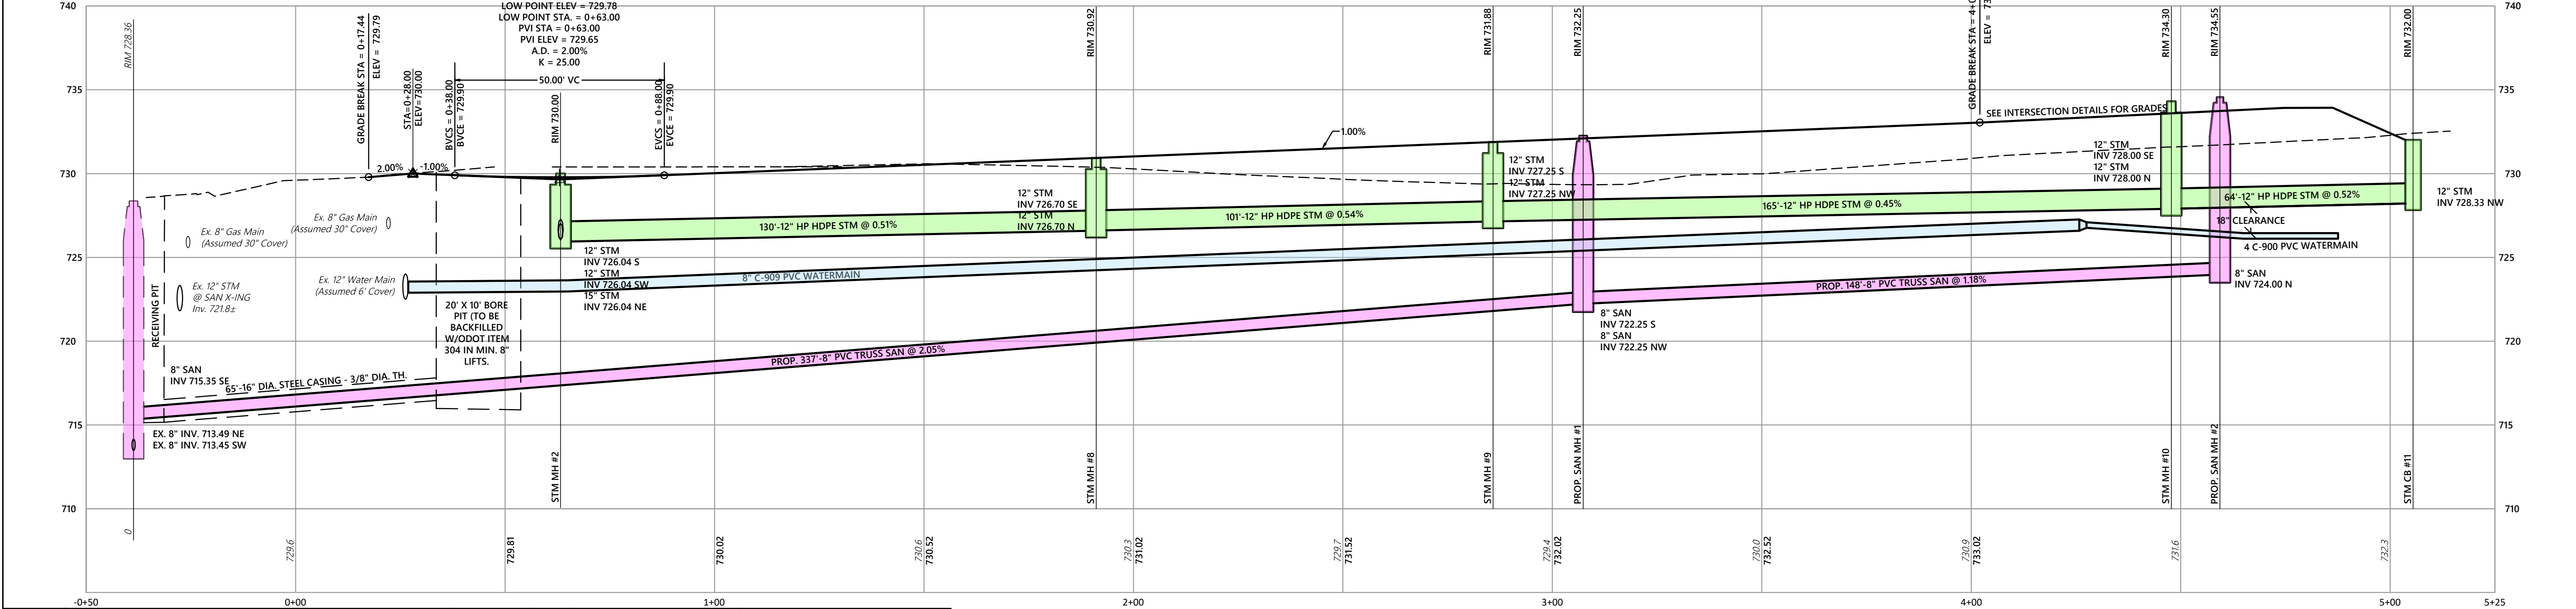


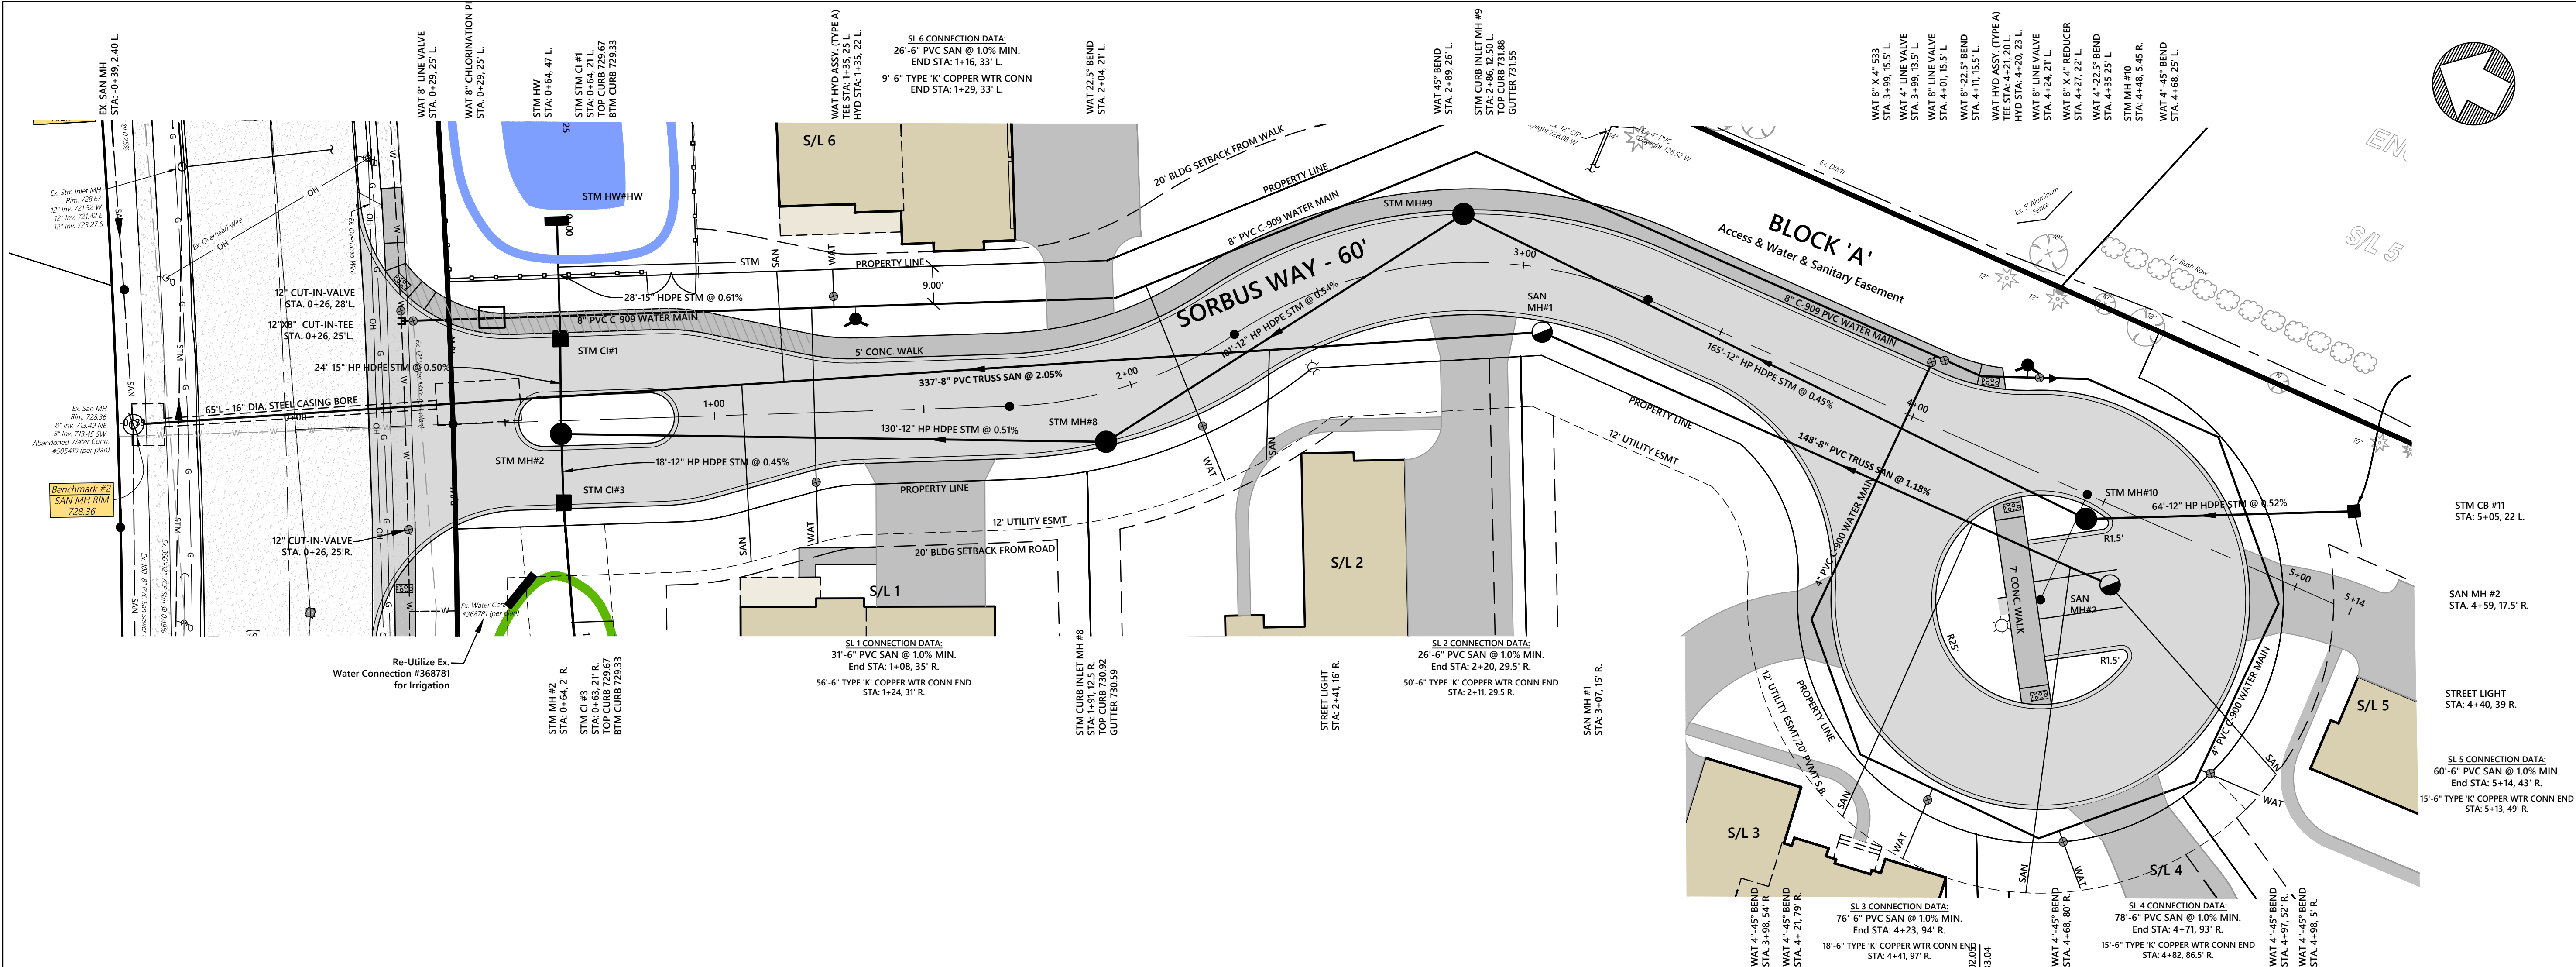

REV. No.	DATE	BY	DATE: 6/3/26	DRAWN: KTH
			SCALE: HOR. 1"=30'	VERT. N/A
			FOLDER: DWG/Proj. Surveying	
			FILENAME: 25207 Improve Plans	
			TAB: 06-P&P Sorbus	
			BNDRY. BY: MPS	
			BASE. BY: SRB	

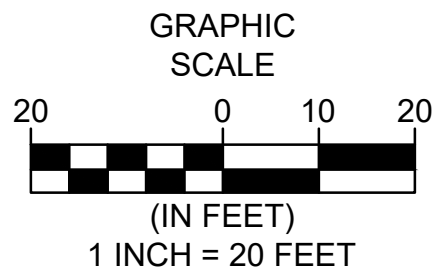

ROWAN GATE
CLUSTER DEVELOPMENT

CITY OF WESTLAKE- CUYAHOGA COUNTY - OHIO

POLARIS ENGINEERING & SURVEYING, INC.
34600 CHARDON ROAD - SUITE D
WILLOUGHBY HILLS, OHIO 44094
(440) 944-4433
www.polaris-es.com

PREPARED FOR:
HOPE POINTE PLACE, LTD
P.O. BOX 40186
BAY VILLAGE, OH 44140
PHONE: (440) 941-3340
CONTACT: ED PAVICIC

CONTRACT No.

25207

SHEET	OF
06	18