


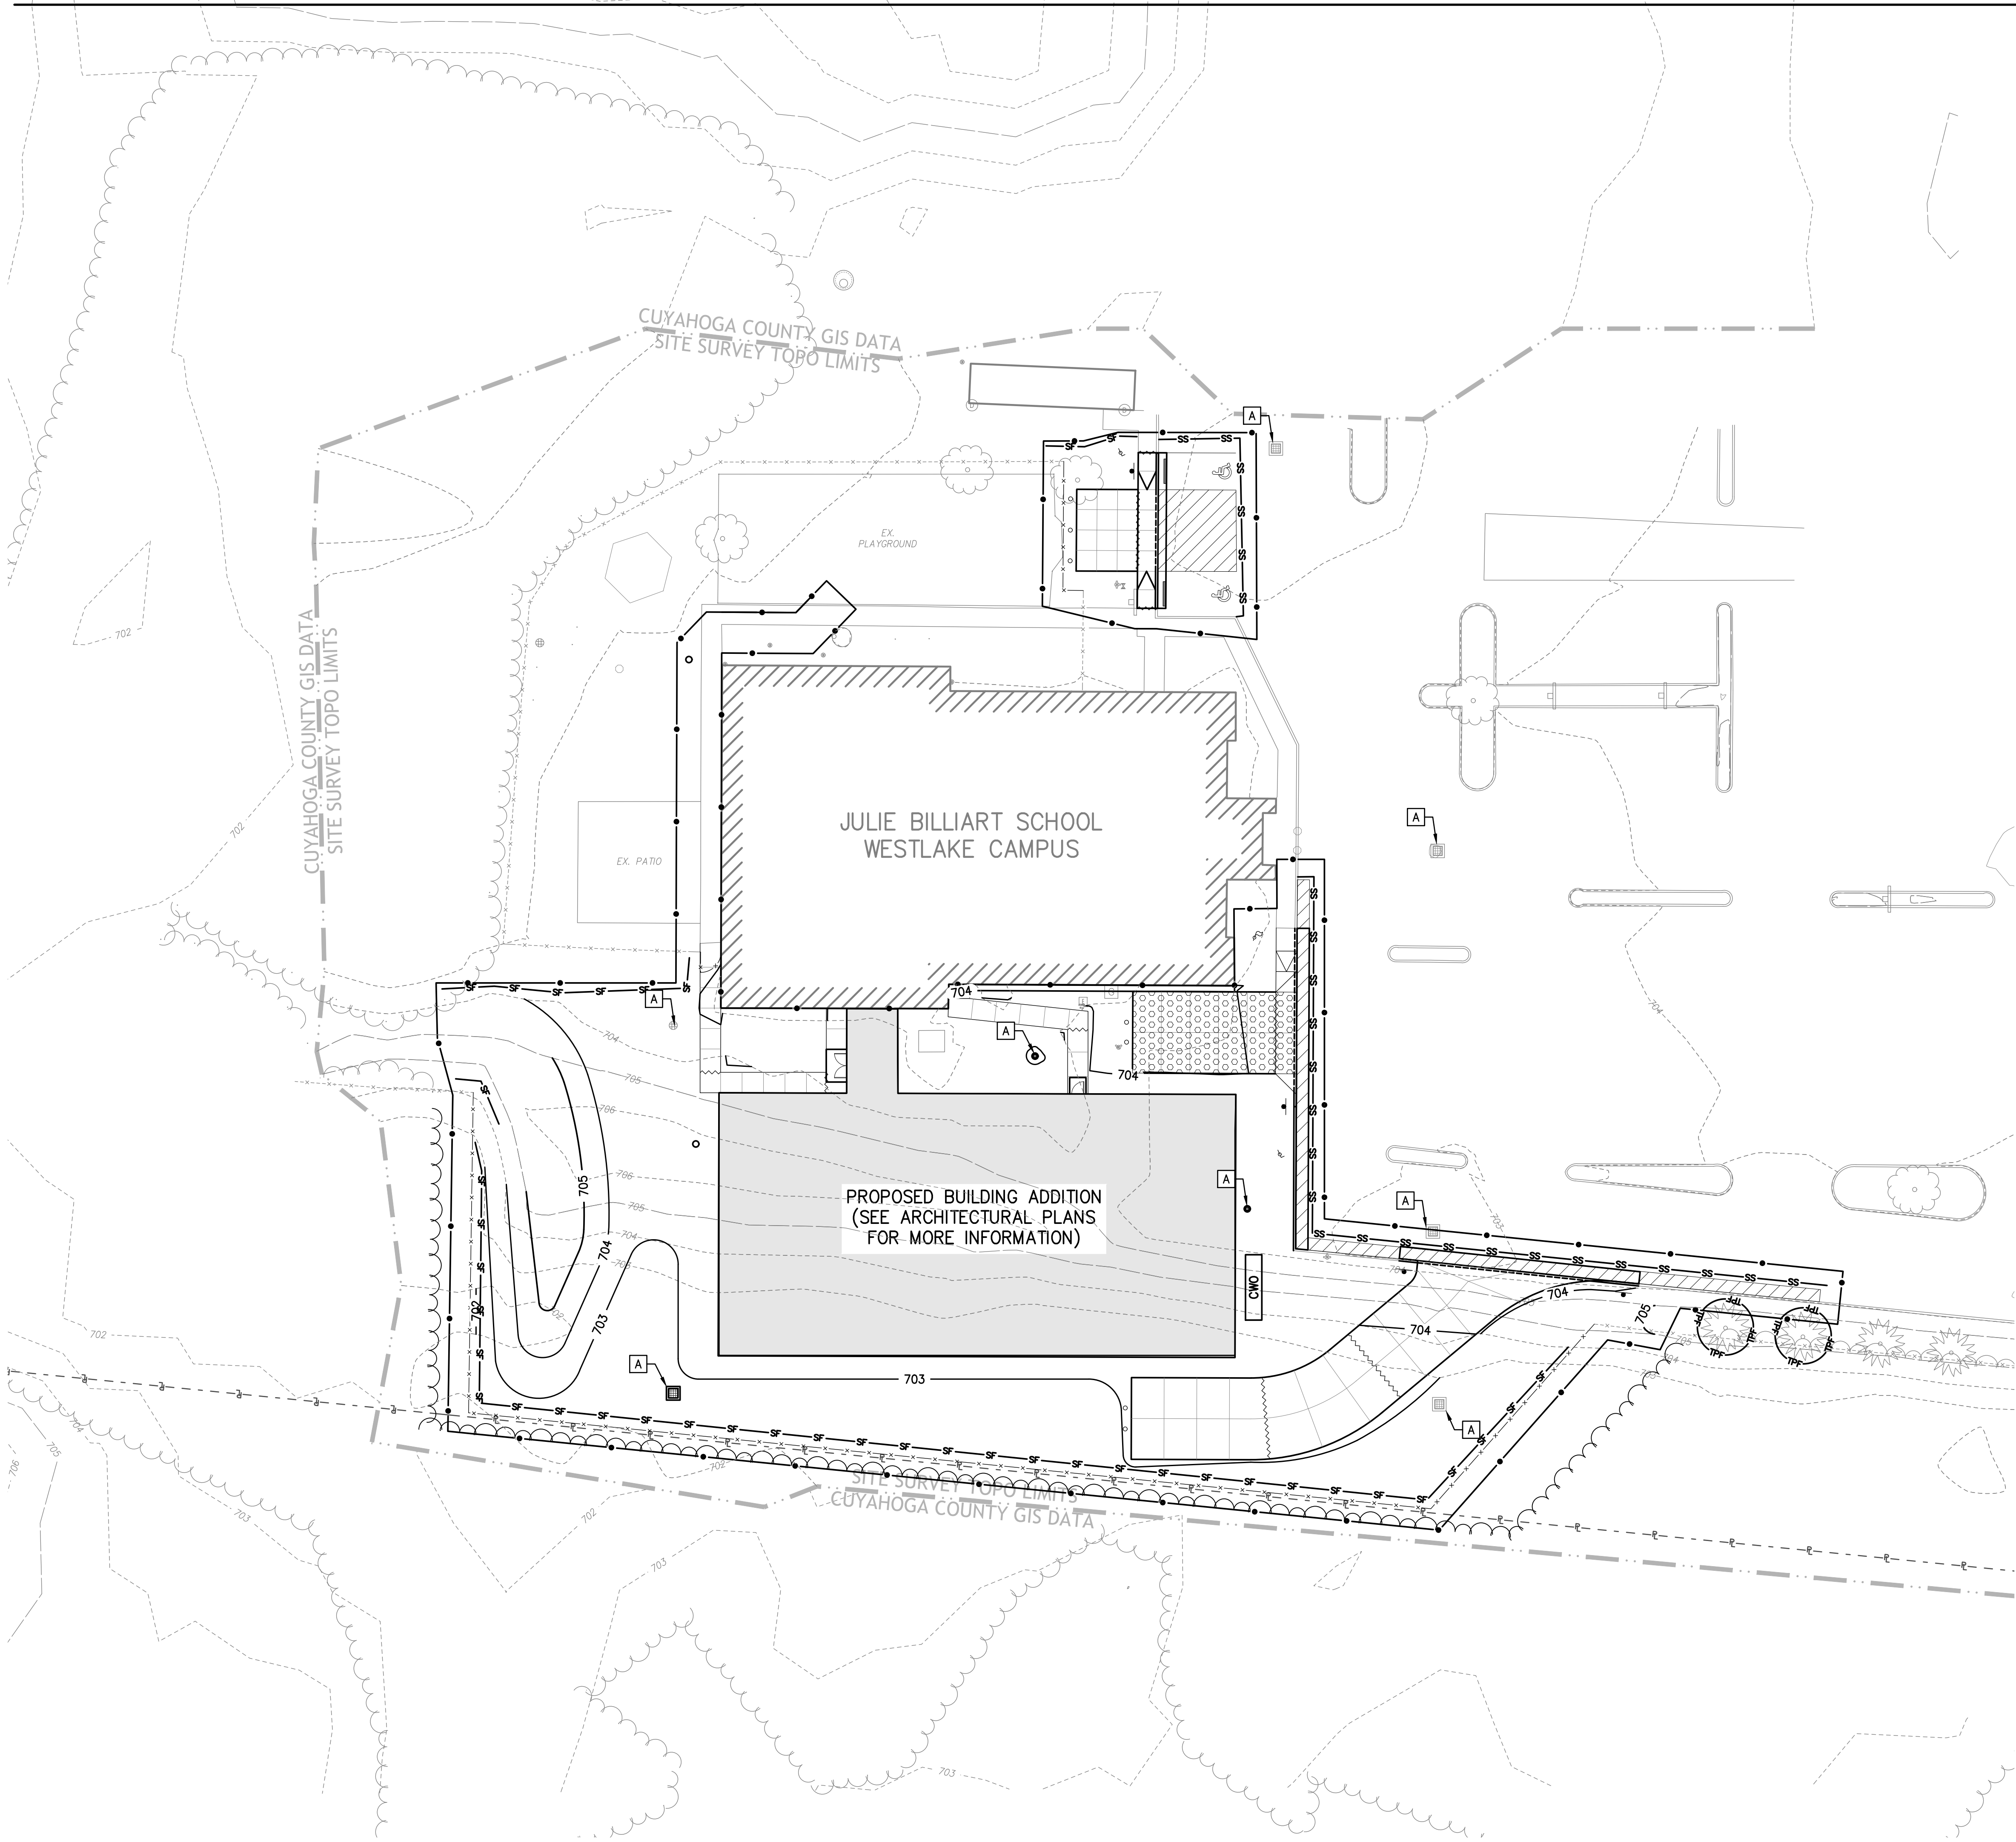

SITE SWPP PLAN NOTES

- A. THE SILT FENCE IS SHOWN AS LINE (---SF---) ON THE PLAN, CONTRACTOR SHALL INSTALL THE SILT FENCE IN SECTIONS PARALLEL WITH THE CONTOURS ON STEEPLY SLOPED AREAS TO ENSURE SEDIMENT IS TRAPPED BY SILT FENCE.
- B. ALL DISTURBED AND PROPOSED SWALES SHALL HAVE DITCH EROSION PROTECTION ALONG THE ENTIRE LENGTH OF THE SWALE AS SHOWN ON THE DETAILS.
- C. NO STOCK PILES OR CONCRETE WASHOUTS WITHIN DRAINAGE WAYS.
- D. PERMANENT OUTLET STRUCTURE TO BE PLACED AFTER SEDIMENT BASIN IS NO LONGER REQUIRED AND TEMPORARY STANDPIPE IS REMOVED.
- E. CONTRACTOR SHALL COORDINATE MATERIAL LAYDOWN AREA AND STAGING AREA WITH THE OWNER.
- F. WORK SHALL BE PERFORMED IN A LINEAR FASHION. STORMWATER AND EROSION CONTROLS SHALL BE INSTALLED 1 WEEK PRIOR TO PRECEDING WITH ANY EARTH DISTURBANCE. BECAUSE OF THE PROJECT LENGTH, THE CONTRACTOR SHOULD NOT INSTALL ALL THE EROSION CONTROLS AT ONCE. BREAK THE PROJECT INTO PHASES AND MARK THEM ON THIS PLAN. SUBMIT A COPY TO THE ENGINEER AT THE PRE-CONSTRUCTION MEETING.
- G. SITE FOR POTENTIAL CONTRACTOR STAGING AREA. CONTRACTOR SHALL NEGOTIATE WITH PROPERTY OWNER FOR USE OF THIS PROPERTY. IF THE CONTRACTOR CHOOSES TO LOCATE A DIFFERENT SITE FOR STAGING, THEN THE CONTRACTOR SHALL CREATE HIS OWN SWPP PLAN AND SUBMIT IT TO THE ENGINEER FOR APPROVAL.

SITE SWPP PLAN LEGEND

GENERAL LINE WORK		EXISTING LINE WORK AND SYMBOLS	
[Symbol]	CONSTRUCTION LIMITS (0.79 ACRES)	[Symbol]	EXISTING PAVEMENT
[Symbol]	EXISTING PROPERTY BOUNDARY	[Symbol]	EXISTING TREES OR TREE LINE
		[Symbol]	EXISTING FENCE
		[Symbol]	EXISTING CONTOURS
EXISTING UTILITY STRUCTURES		EXISTING UTILITY STRUCTURES	
[Symbol]	STORM STRUCTURES	[Symbol]	ELECTRIC STRUCTURES
[Symbol]	SANITARY STRUCTURES	[Symbol]	WATER STRUCTURES
PROPOSED UTILITY STRUCTURES		PROPOSED UTILITY STRUCTURES	
[Symbol]	STORM STRUCTURES	[Symbol]	WATER STRUCTURES
[Symbol]	SANITARY STRUCTURES	[Symbol]	ELECTRIC STRUCTURES
PROPOSED STORMWATER POLLUTION PREVENTION DEVICES		PROPOSED STORMWATER POLLUTION PREVENTION DEVICES	
[Symbol]	TEMPORARY CONSTRUCTION DRIVE	[Symbol]	INLET PROTECTION TYPE A
[Symbol]	SILT FENCE	[Symbol]	CONCRETE WASHOUT STATION
[Symbol]	SILT SOCK	[Symbol]	TREE PROTECTION FENCE



DS ARCHITECTURE

Cleveland, Ohio

DS Architecture is a Limited Liability Company



Jeremy S. Ousley

DATE: 07/15/2026

© Copyright 2026
DS Architecture, LLC. All rights reserved.



Environmental Design Group

ENVDESIGNGROUP.COM | 800-835-1390

Julie Billiart School
Julie Billiart Westlake Expansion

3600 Crocker Rd.
Westlake, OH 44145



Julie Billiart
Schools

Issue Description:
CONSTRUCTION DOCUMENTS

Revision Schedule

#	DATE	DESCRIPTION
1	07/15/2026	

Project #: 25058

Issue Date: 07/15/2026

C4.00

SITE SWPP PLAN