



Option 1

SURVEY REQUIRED

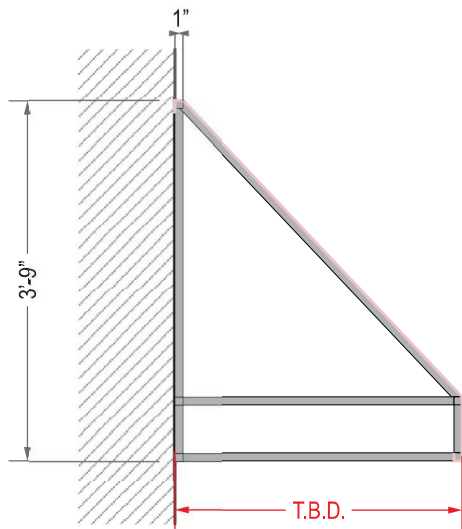


SIDE

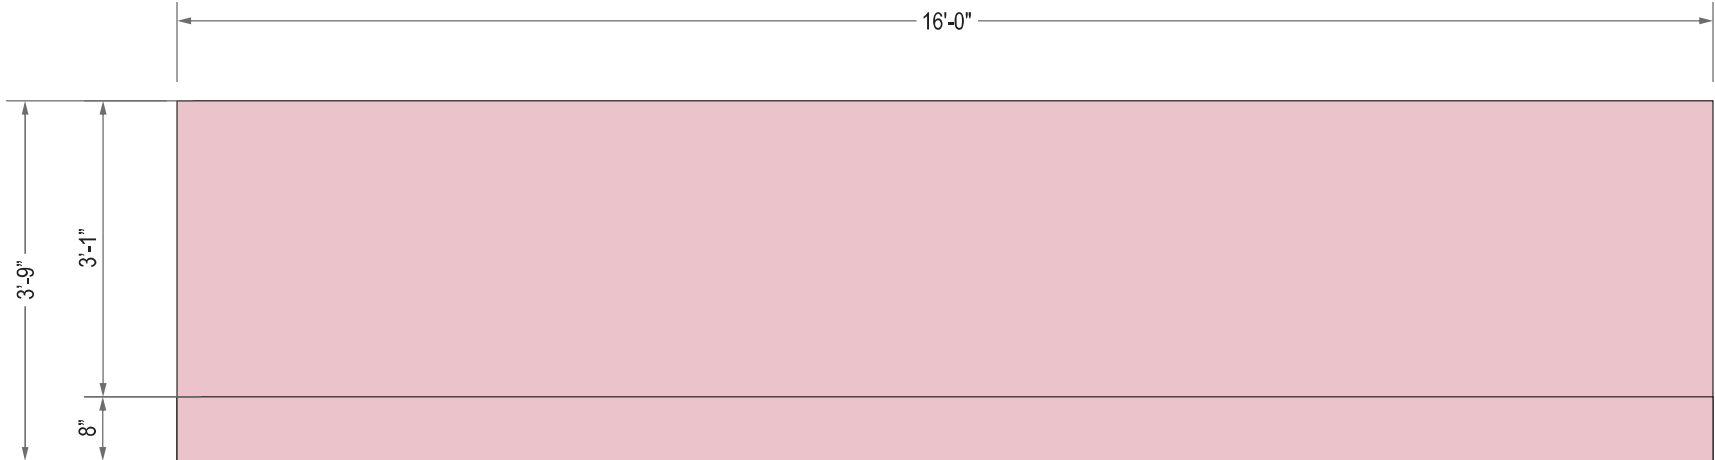

FRONT

NOTE: TOP CLIP TO BE PLACED 1'-6" IN FROM EITHER END OF AWNING & THEN CENTERED BETWEEN EACH TRUSS. (4'-0" MAX ON CENTER).

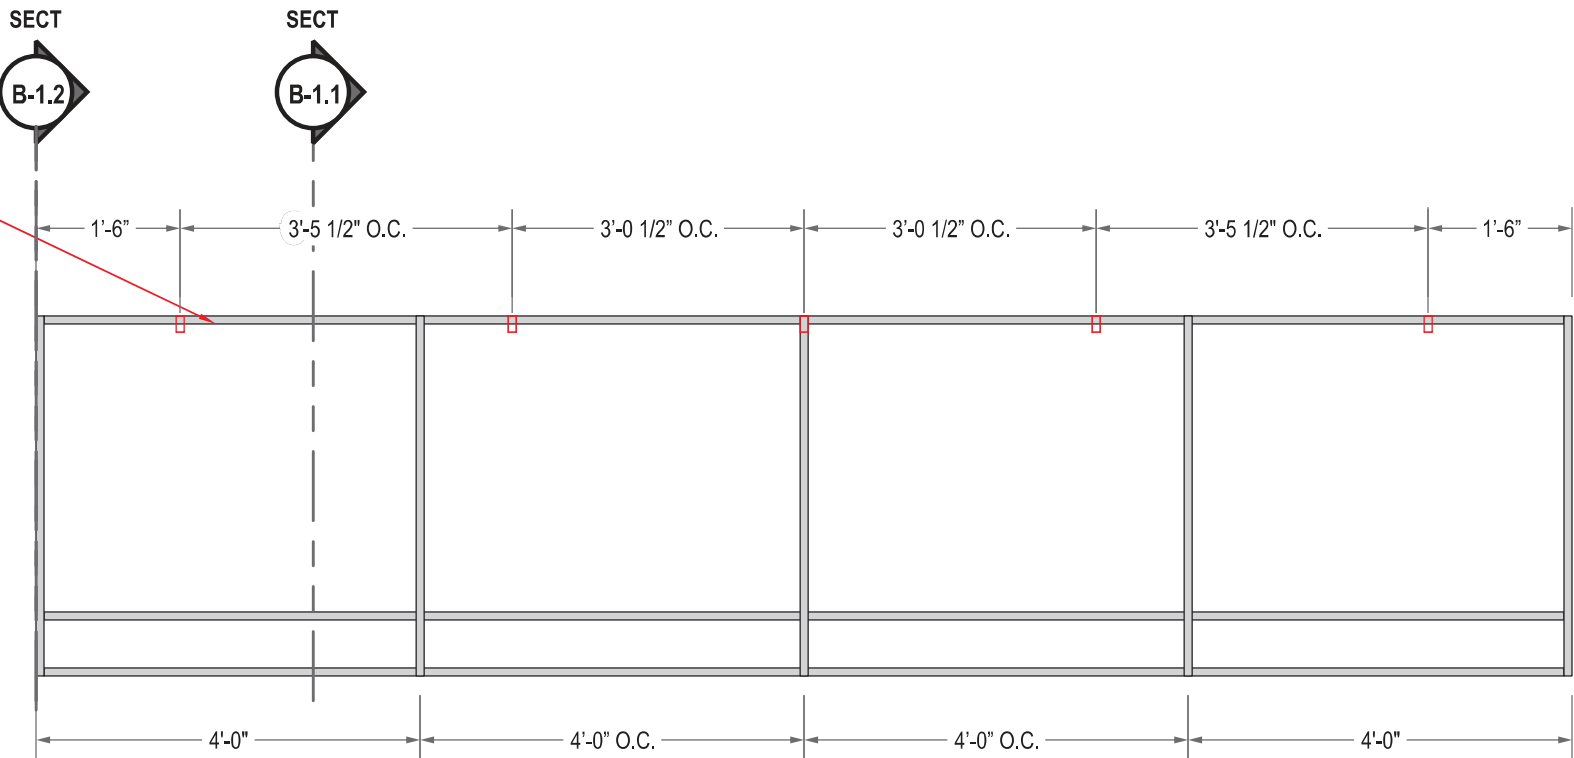

FRAMING

FINISH SCHEDULE

V.I.F. SUNBRELLA FABRIC TO MATCH PMS 196 C	V.I.F. COLOR FRAME COLOR
---	------------------------------------