


TYP. NON-ILLUM. D/S FLAG ON WALL MOUNT SUPPORT POLES SECTION DETAIL

C-1

SCALE:N.T.S.

EXTERIOR INSTALL

| A FACE         |                                                                                           |
|----------------|-------------------------------------------------------------------------------------------|
| MATERIAL:      | FLAG/ BANNER MATERIAL w/ SEWN POCKETS.                                                    |
| COLOR.:        | BLACK.                                                                                    |
| VINYL:         | 1st SURFACE ADHESIVE VINYL FILM. APPLY ON BOTH SIDES.                                     |
| COLOR:         | MATTE WHITE.                                                                              |
| B POST & PLATE |                                                                                           |
| MATERIAL:      | 1"Ø HEAVY WALL ALUM. PIPE w/ 4"Ø x 1/4" ALUM. MNTG. PLATE & 2"Ø x 1/4" END CAP w/ COLLAR. |
| COLOR/ FINISH: | BLACK/ SATIN.                                                                             |
| M MOUNTING     |                                                                                           |
| M-1:           | REQ'D. BLOCKING BY OTHERS.                                                                |
| M-2:           | (4) 1/4"Ø MECH. FASTENER THRU BLOCKING.                                                   |

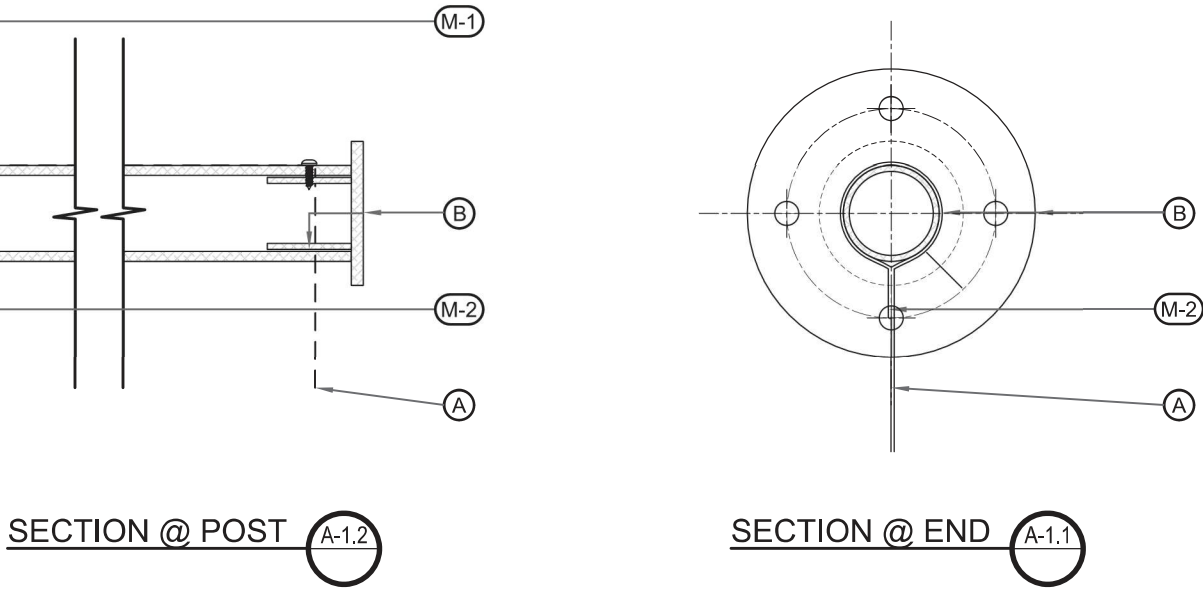

FASTENER SCHEDULE

|  |                                         |                                                                                |
|--|-----------------------------------------|--------------------------------------------------------------------------------|
|  | 3/8" LAG SCREW                          | FOR USE WITH WOOD OR EIFS WALL SYSTEMS.<br>1 1/2" MIN PENETRATIONS (EXCL. TIP) |
|  | 3/8" LAG & SHIELD                       | FOR USE WITH WOOD OR EIFS WALL SYSTEMS.<br>1 1/2" MIN PENETRATIONS (EXCL. TIP) |
|  | 3/8" DIA. THREADED ROD & BEARING PLATES | FOR USE WITH WOOD, CONCRETE BLOCK OR EIFS WALL SYSTEMS                         |
|  | 3/8" DIA. THREADED ROD                  | FOR USE WITH WOOD, CONCRETE BLOCK OR EIFS WALL SYSTEMS                         |
|  | 3/8" DIA. SS TOGGLE BOLT ANCHOR         | FOR USE WITH WOOD, CONCRETE BLOCK OR EIFS WALL SYSTEMS                         |

INSTALL

1. CUSTOMER G.C. TO PROVIDE ADEQUATE WOOD OR MTL. BLOCKING IN CORRELATION W/ FACADE FRAMING AS REQUIRED.
2. INSTALLER IS TO V.I.F. & PROVIDE THE PROPER NON-CORROSIVE MOUNTING HARDWARE TO ENSURE SAFE INSTALLATION.
3. ALL EXTERIOR FACADE PENETRATIONS TO BE WATERTIGHT.
4. INSTALLATION TO MEET CURRENT N.E.C., U.L. & LOCAL CODES. LOCATION OF THE DISCONNECT SWITCH AFTER INSTALLATION SHALL COMPLY WITH ARTICLE 600.6(A) (1) OF THE NATIONAL ELECTRICAL CODE



Locations in:  
Florida  
Maryland  
New Jersey  
South Dakota  
Tel 800.843.9888  
www.personaservicesgroup.com



This sign is intended to be installed in accordance with the requirements of Article 600 of the National Electric Code and/or other applicable local codes. This includes proper grounding and bonding of the sign.

This is an original document created by Persona Services Group provided specifically to the client for the client's personal use. This document should not be shared, reproduced, disclosed or otherwise used without written permission from Persona Services Group.

CLIENT & LOCATION



PORTLAND LEATHER

PORTLAND LEATHER GOODS  
CROCKER PARK  
161 MAIN ST  
SPACE #339  
WESTLAKE, OH 44145

LEAD NO.

236303 T1

DATE

6/19/2026

REVIEW

SEG. NO.

SM/PM

RR/ FS

ARTIST

JS

SHEET NO.

9 of 9