




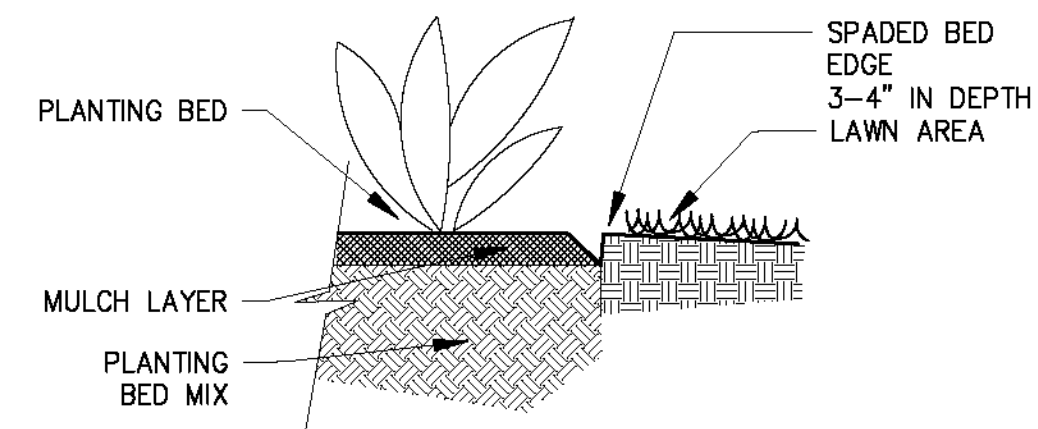


PLANTING BED EDGING  
Scale: 3/4" = 1'-0"

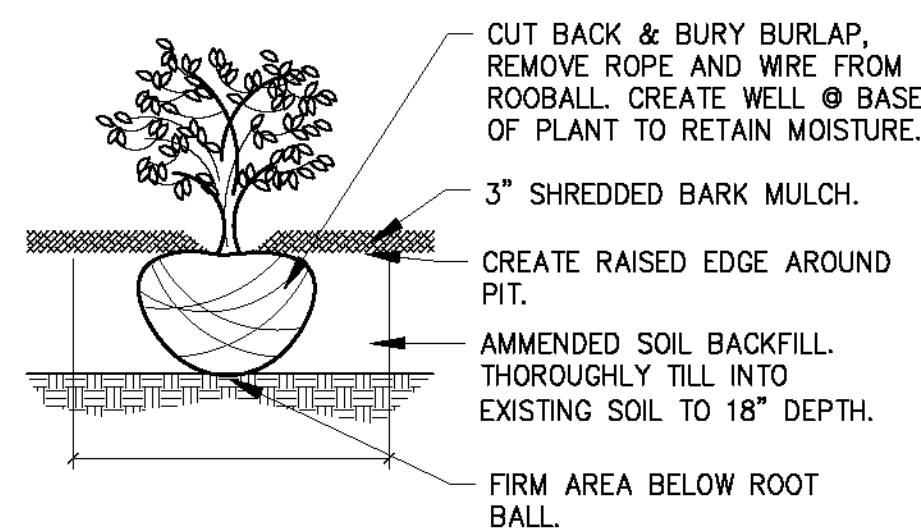


SHRUB PLANTING  
Scale: 3/4" = 1'-0"

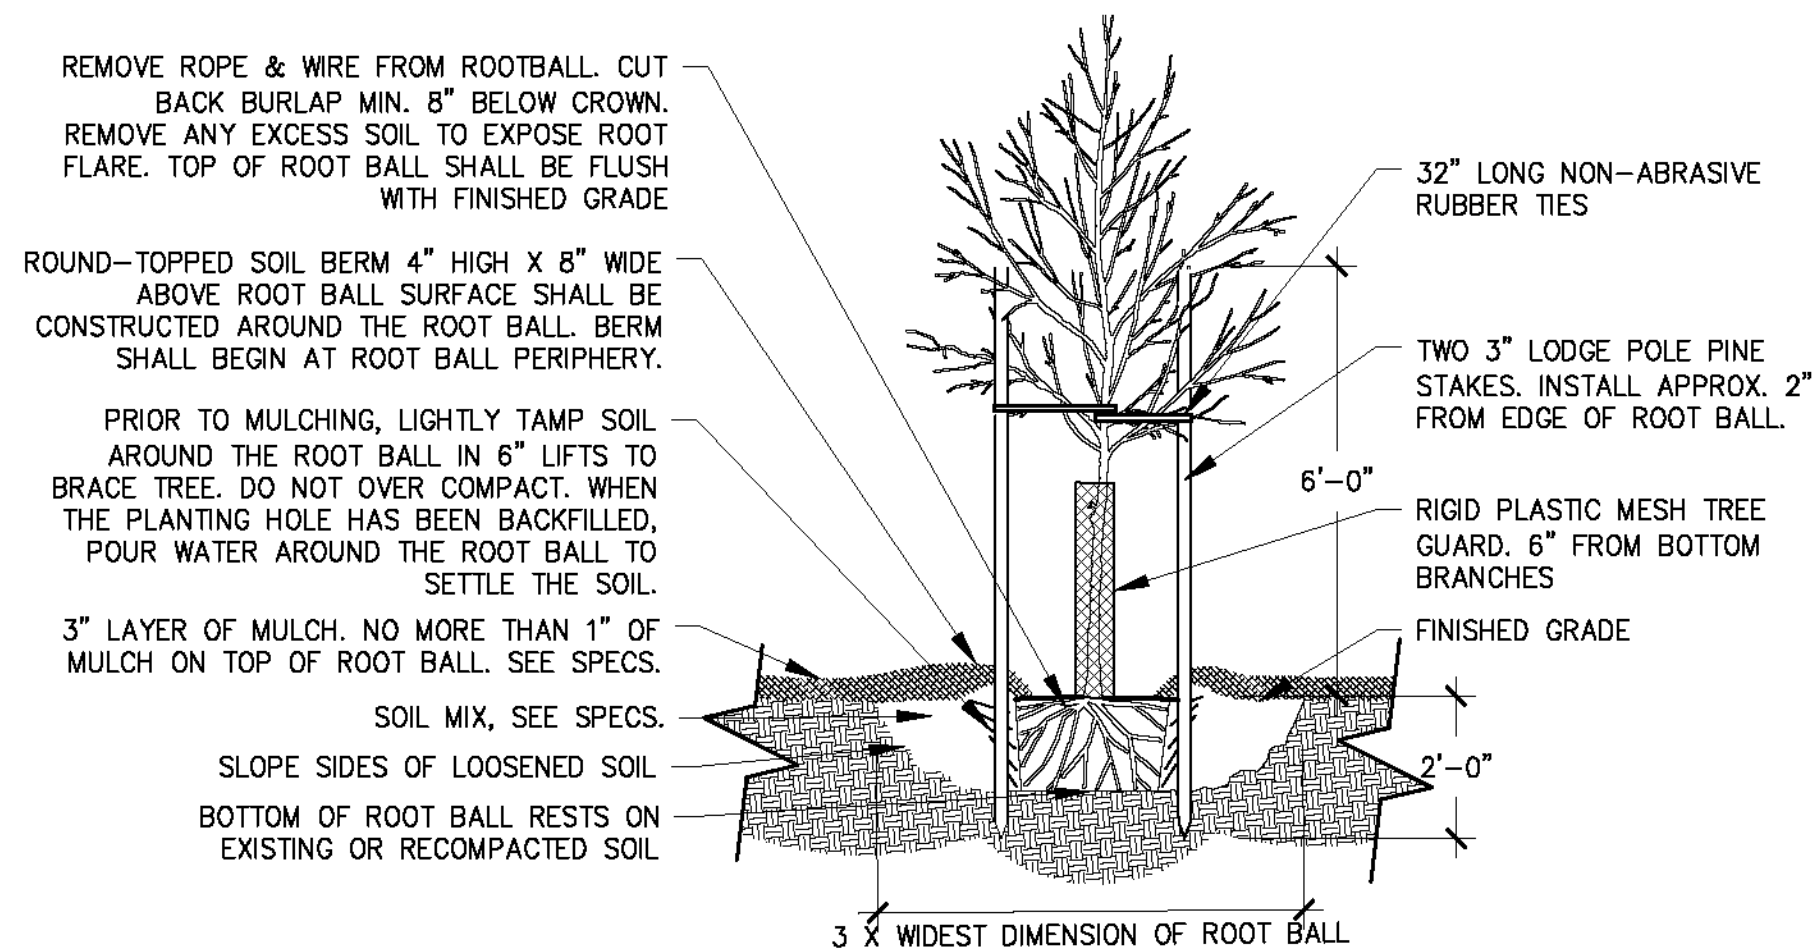

TREE PLANTING & STAKING  
Scale: 3/8" = 1'-0"

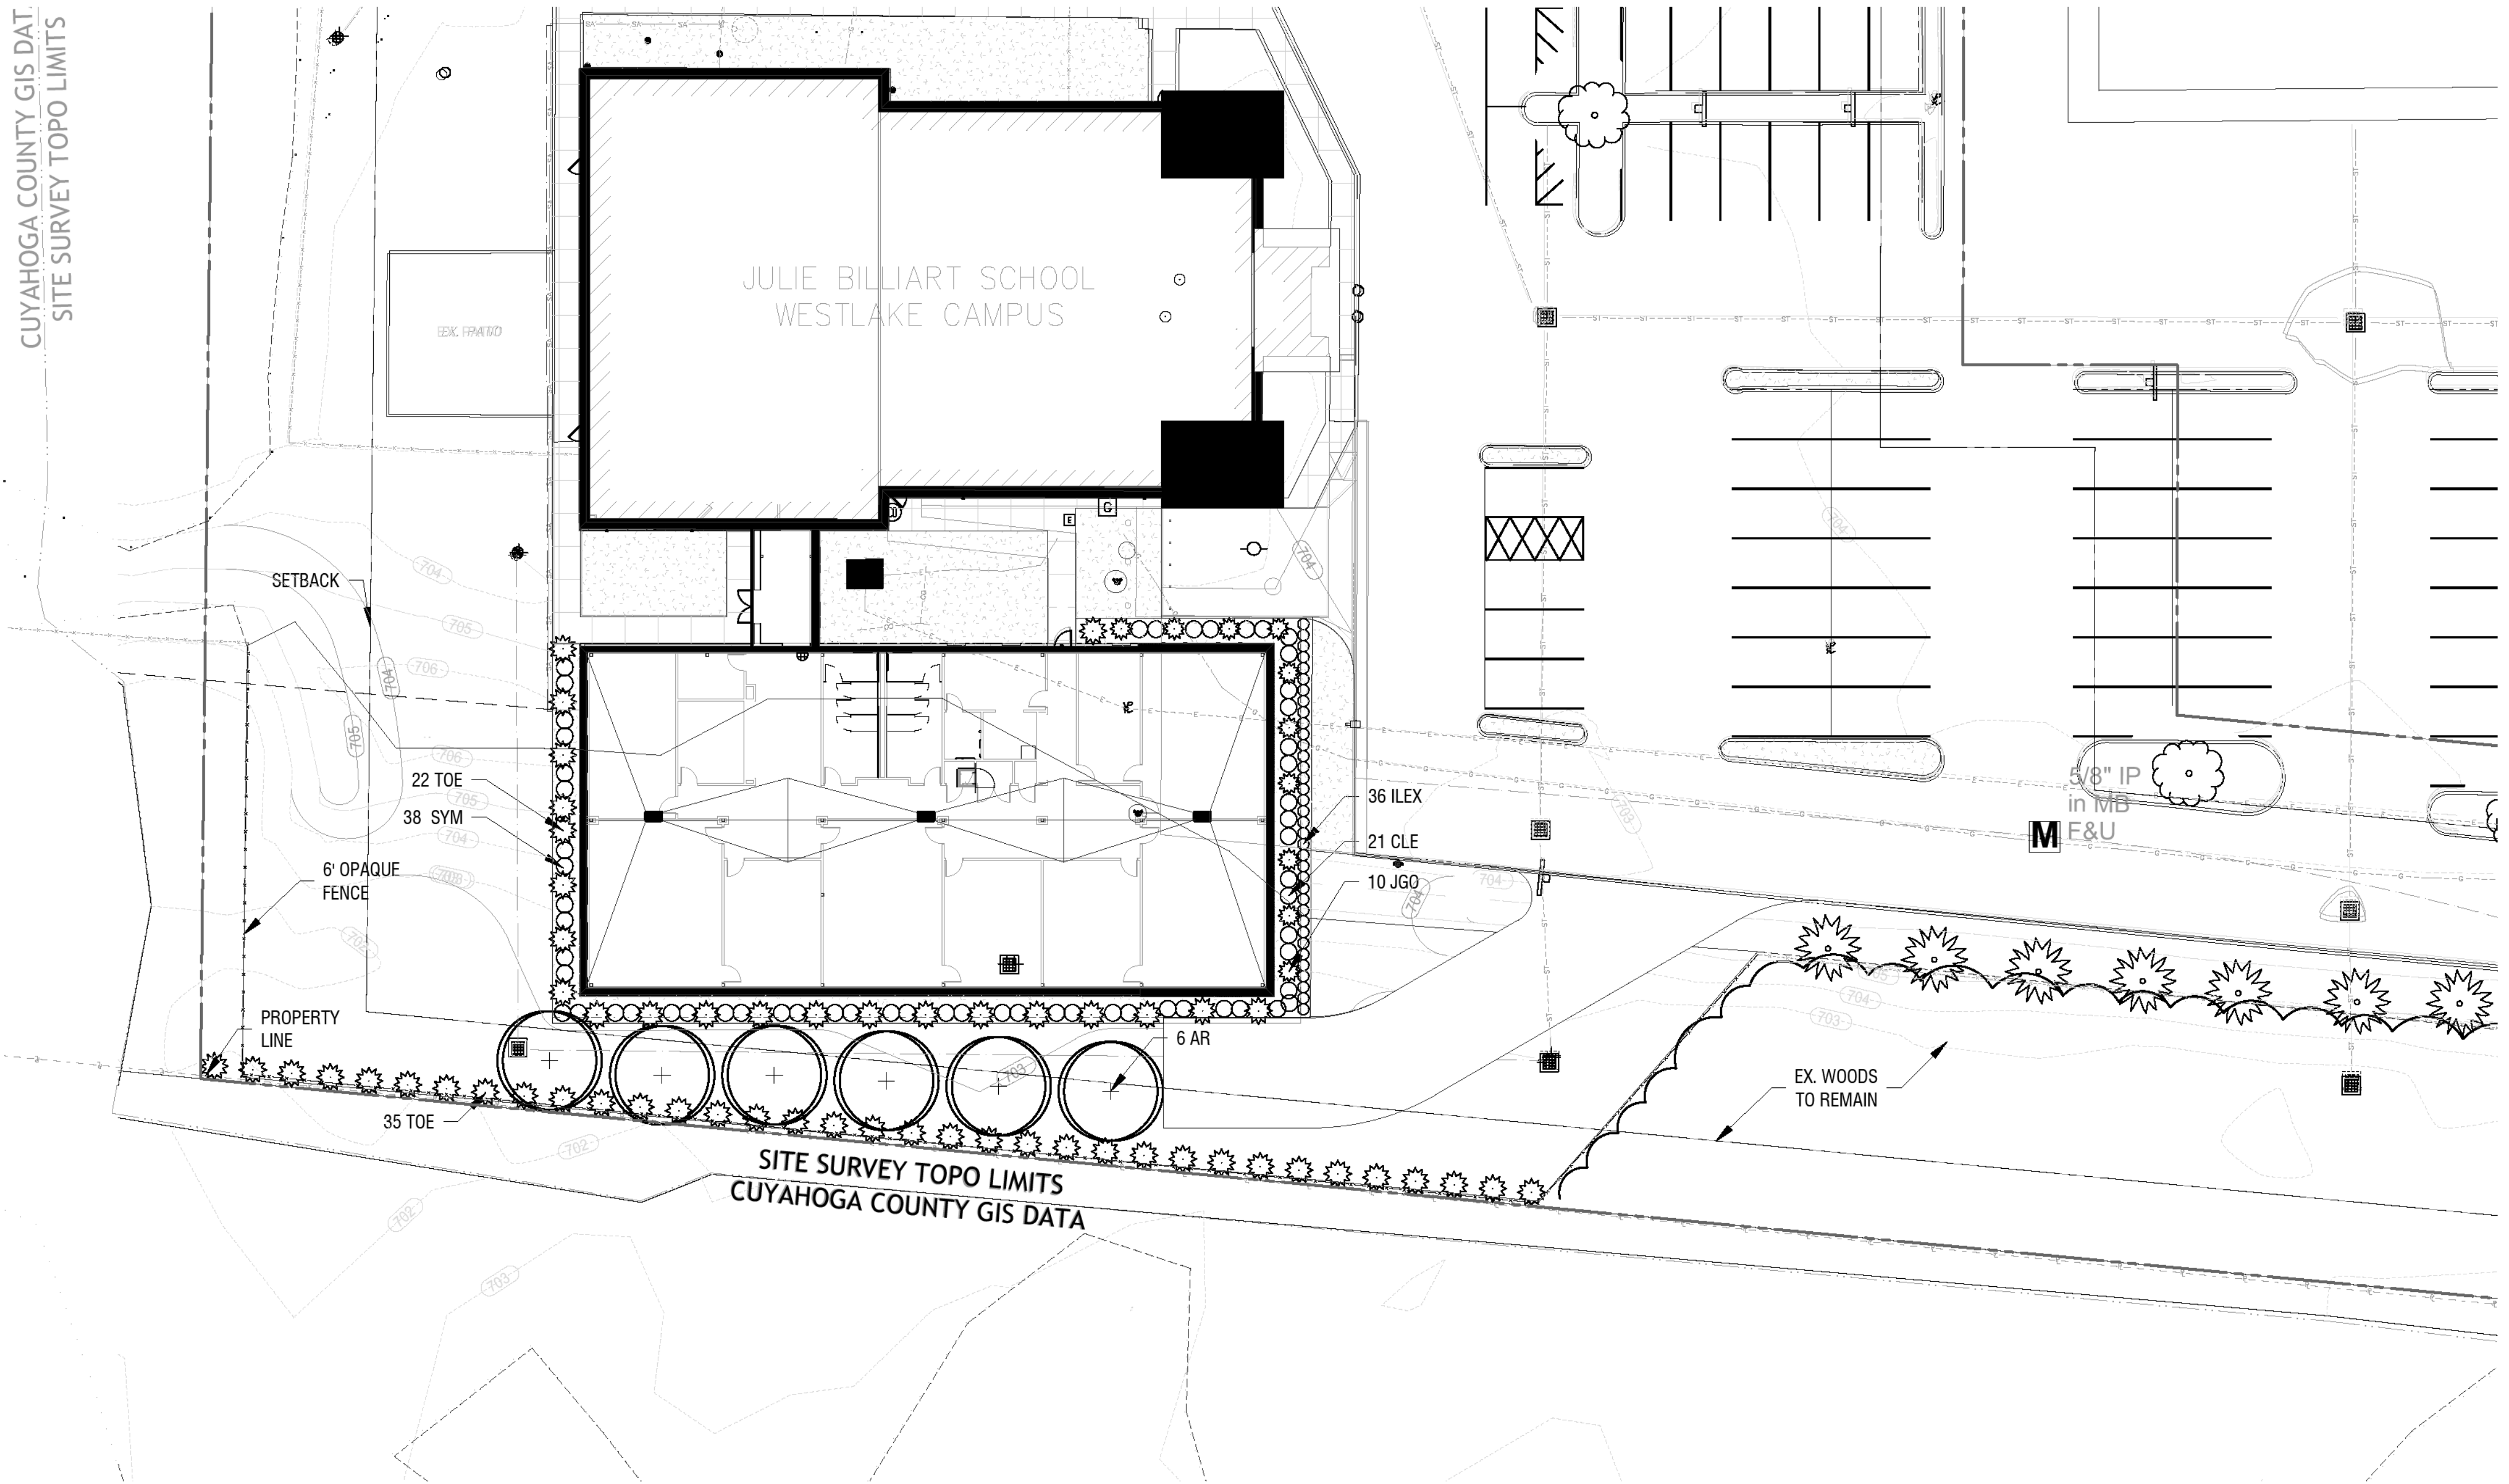

| Plant Schedule |     |                                                                     |           |       |          |         |
|----------------|-----|---------------------------------------------------------------------|-----------|-------|----------|---------|
| Key            | Qty | Botanical / Common Name                                             | Size      | Cond. | Spacing  | Height  |
| Trees          |     |                                                                     |           |       |          |         |
| AR             | 6   | Acer rubrum 'Red Sunset' / Red Maple                                | 2.5" Cal. | B&B   | See Plan | 40'     |
| Shrubs         |     |                                                                     |           |       |          |         |
| CLE            | 21  | Clethra alnifolia 'Ruby Spice' / Ruby Spice Summersweet Clethra     | 30"       | No. 3 | 5' O.C.  | 5'      |
| ILEX           | 36  | Ilex crenata 'Soft Touch' / Soft Touch Compact Japanese Holly       | 18"       | No. 3 | 2' O.C.  | 2'      |
| JGO            | 10  | Juniperus pfitzeriana 'Kallay's Compact' / Kallay's Compact Juniper | 30"       | B&B   | 3' O.C.  | 2'-3'   |
| SYM            | 38  | Symphoricarpos orbiculatus / Coralberry                             | 24"       | No. 3 | 4' O.C.  | 3'-5'   |
| TOE            | 57  | Thuja occidentalis 'Elegantissima' / Elegantissima Arborvitae       | 8'        | B&B   | 5' O.C.  | 10'-15' |

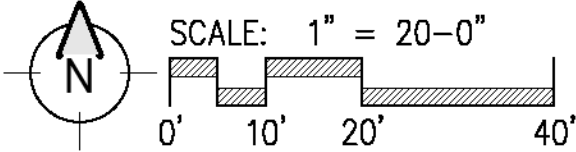


NOTES

- CONTRACTOR TO VERIFY CONDITIONS AND DIMENSIONS IN THE FIELD AND NOTIFY THE OWNER OR ARCHITECT OF DISCREPANCIES. CONTRACTOR IS RESPONSIBLE FOR PROVIDING PLANT QUANTITIES DETAILED ON PLAN. SCHEDULE PROVIDED FOR REFERENCE ONLY.
- PROVIDE A MIN. 3' DIAMETER MULCH BED AROUND EACH INDIVIDUAL TREE UNLESS TREES ARE INCORPORATED IN A PLANTING BED.
- ANY PLANT MATERIAL SUBSTITUTIONS TO BE VERIFIED AND APPROVED BY OWNER OR CONSULTANT PRIOR TO INSTALLATION.

DS ARCHITECTURE

Cleveland, Ohio  
DS Architecture is a Limited Liability Company

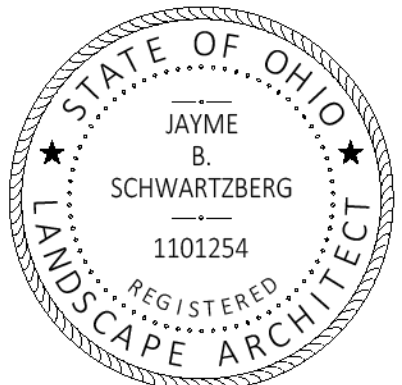

Jayme Schwartzberg, License # 1101254  
Expiration Date Dec 31, 2026

Julie Billiart School

Julie Billiart Westlake Expansion

3600 Crocker Rd.  
Westlake, OH 44145



Issue Description:  
CONSTRUCTION DOCUMENTS

Revision Schedule  
# DATE DESCRIPTION

Project #: 25058  
Issue Date: 07-02-2026

L100

Landscape Plan