



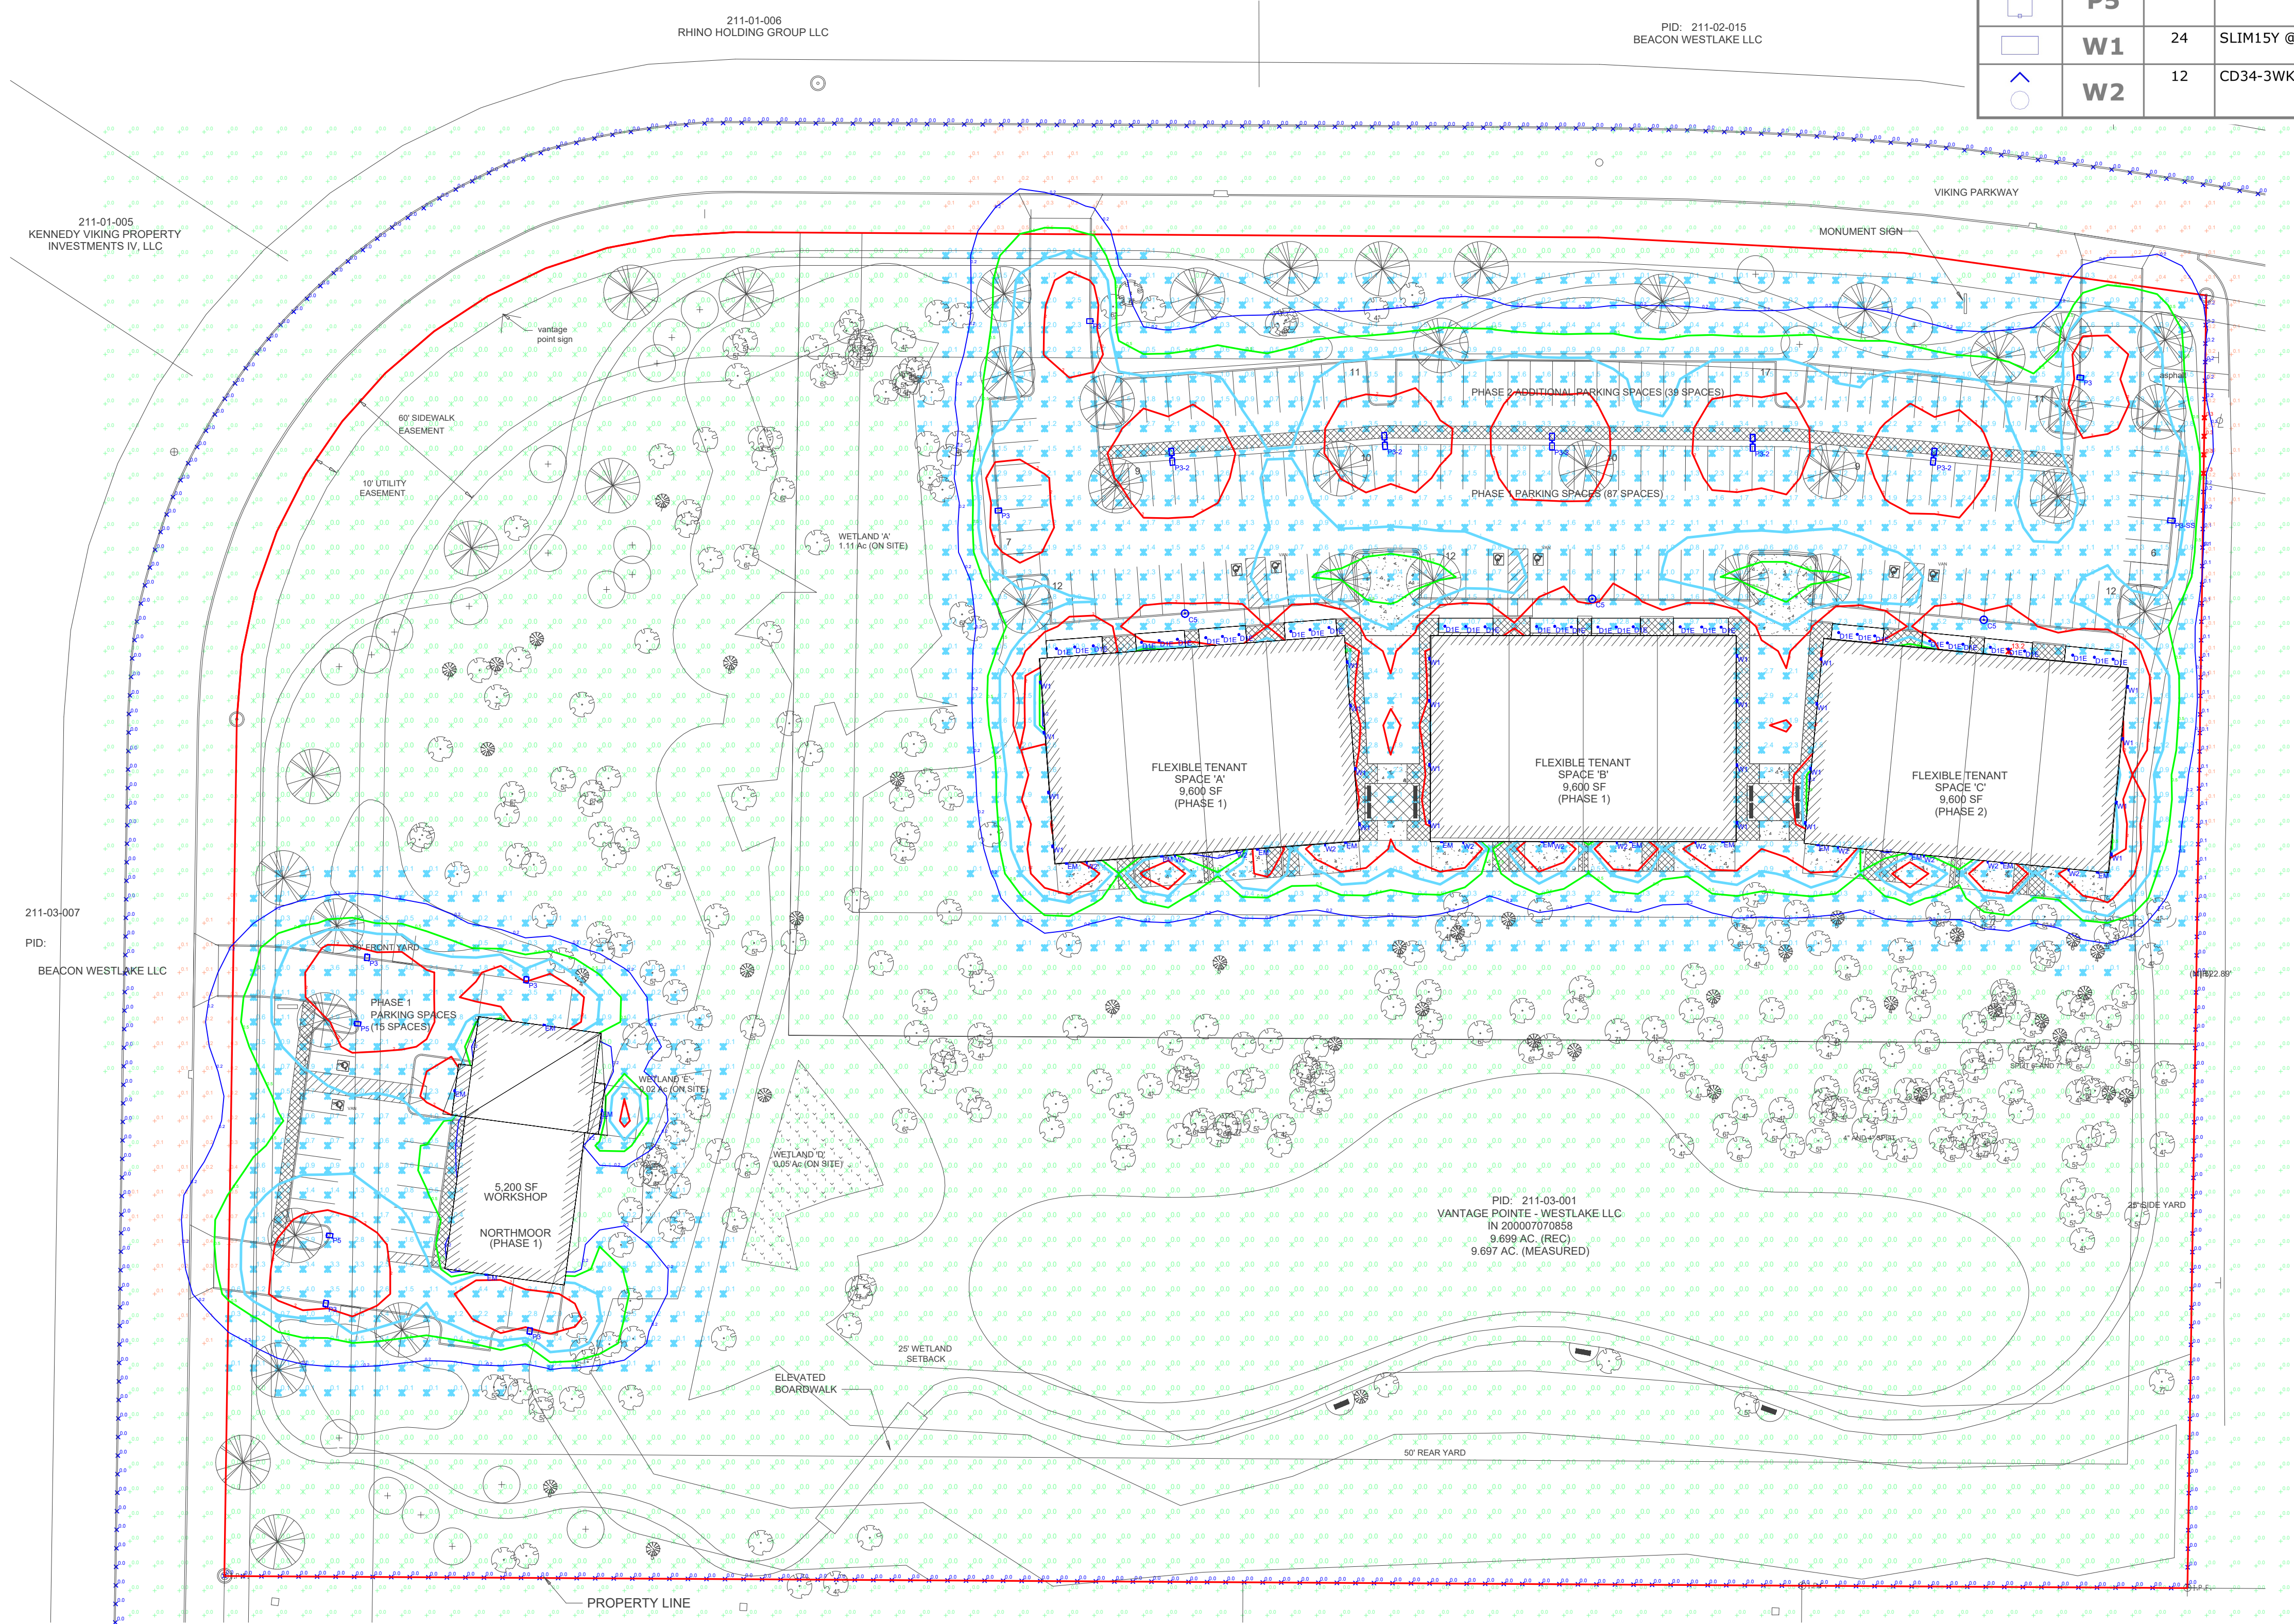

Schedule								
Symbol	Label	QTY	Catalog Number	Description	Number Lamps	Lumens per Lamp	LLF	Wattage
	C5	3	ALED5T52Y/D10		1	6498	1	53.6001
	D1E	36	CR4-10W	CRLED 4" CCT&Wattage FA, smooth white trim, triac & 0-10v dimming	1	1083	1	9.85
	EM	16		MINI WALL PACK	1	1740	1	13.35
	P3-2	5	ALED53TY	40W @ 3000K	1	5608	1	79.6
	P3	7	ALED53TY	40W @ 3000K	1	5608	1	39.8
	P3-SS	1	PRV-C15-D-UNV-T4-BZ-7030-HSS	PREVAL AREA AND ROADWAY LUMINAIRE (1) 70 CRI, 3000K LED AND TYPE IV OPTIC WITH HOUSE SIDE SHIELD, BRONZE PAINTED FINISH	1	6320	0.8	52
	P5	2	ALED55TY	40W @ 3000K	1	5918	1	40.5
	W1	24	SLIM15Y @13W	LED	1	1467	1	13.1
	W2	12	CD34-3WK	CD34-3WK 8W 3000K 40iä	1	760	1	7.86068

Statistics						
Description	Symbol	Avg	Max	Min	Max/Min	Avg/Min
Center of Roadway	✕	0.0 fc	0.0 fc	0.0 fc	N/A	N/A
Property Line	✕	0.0 fc	0.3 fc	0.0 fc	N/A	N/A
Retail Drive 1	✕	1.9 fc	3.2 fc	0.9 fc	3.6:1	2.1:1
Retail Drive 2	✕	2.2 fc	3.6 fc	0.7 fc	5.1:1	3.1:1
Retail Parking	✕	1.6 fc	4.8 fc	0.4 fc	12.0:1	4.0:1
Retail Walkway 1	+	4.0 fc	13.2 fc	0.5 fc	26.4:1	8.0:1
Retail Walkway 2	+	3.3 fc	11.2 fc	0.4 fc	28.0:1	8.3:1
Site	✕	0.5 fc	13.2 fc	0.0 fc	N/A	N/A
Site Spill	+	0.4 fc	13.2 fc	0.0 fc	N/A	N/A
Woodshop Drive 1	✕	3.1 fc	9.4 fc	0.8 fc	11.8:1	3.9:1
Woodshop Drive 2	✕	2.5 fc	4.6 fc	0.4 fc	11.5:1	6.3:1
Woodshop Parking	✕	1.3 fc	3.2 fc	0.4 fc	8.0:1	3.3:1
Woodshop Walkway	+	2.0 fc	7.5 fc	0.2 fc	37.5:1	10.0:1

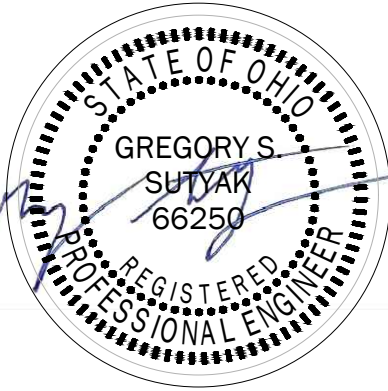

VIKING PARKWAY

NORTHMOOR WOODWORKS & STUDIOS

PROJECT ADDRESS: 3107 VIKING PARKWAY
WESTLAKE, OH 44145

ISSUE DESCRIPTION DATE
SD Coordination Set 07.02.26
SD Pricing Set 07.24.26

ISSUE DATE: _____

AUTHORIZATION: _____

UNAUTHORIZED USE, ALTERATION OR REPRODUCTION OF THE DOCUMENTS AND DESIGN IS PROHIBITED WITHOUT WRITTEN PERMISSION FROM AODK, INC.

JOB NO.: 25-19

SHEET TITLE: ELECTRICAL PHOTOMETRY PLAN

SHEET NO.: ES100